


Location

2908

WETASKIWIN ROAD

WESTRIDGE DRIVE

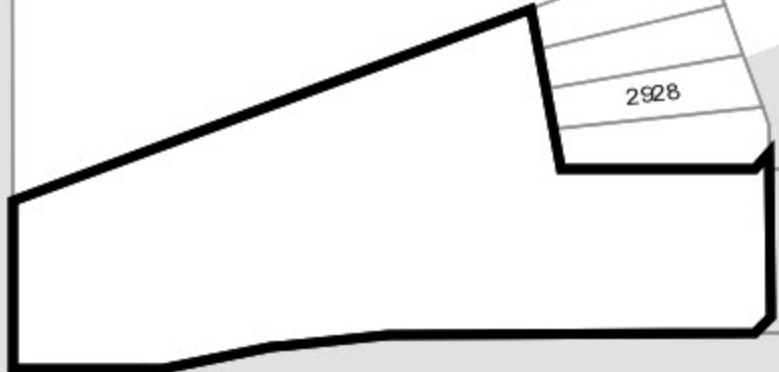

2928

2929

5876

5872

5866

5860

5856

5877

5871

5867

5865

5861

5859

5840

5834

5830

5837

5841

5849

5853

5855

5808
9 units

H3
9
8
7
5
3
1
H2
H1

2924
2926
2928
2932

HIGHWAY 97

5855

5847

5813

pump house

5809

5863

57

OCP/Zoning

RS

WESTRIDGE
DRIVE

RHD

WETASKIWIN ROAD


RS

RS

C



WESTWYND DRIVE

HIGHWAY 97

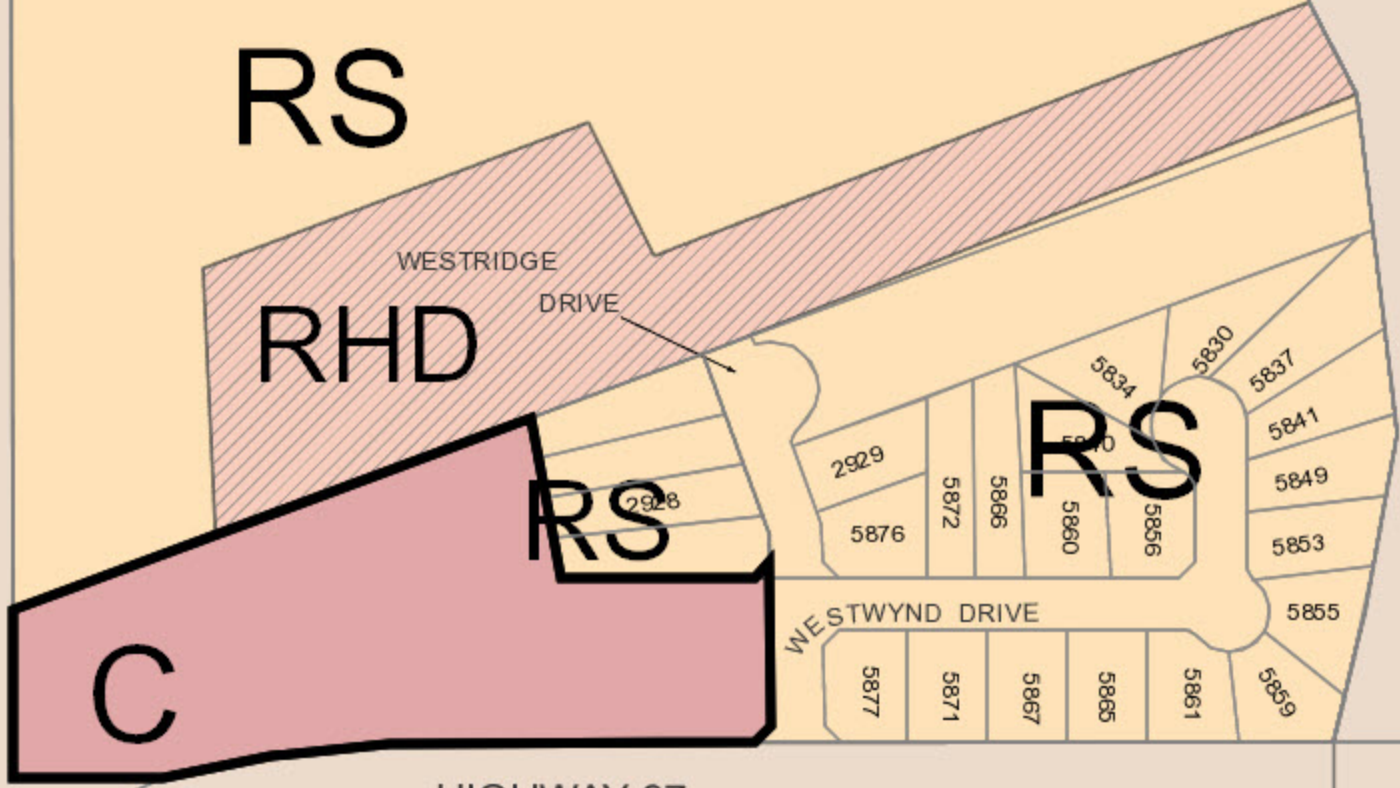

ALL DISTANCES ARE IN METRES.

Site Plan

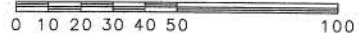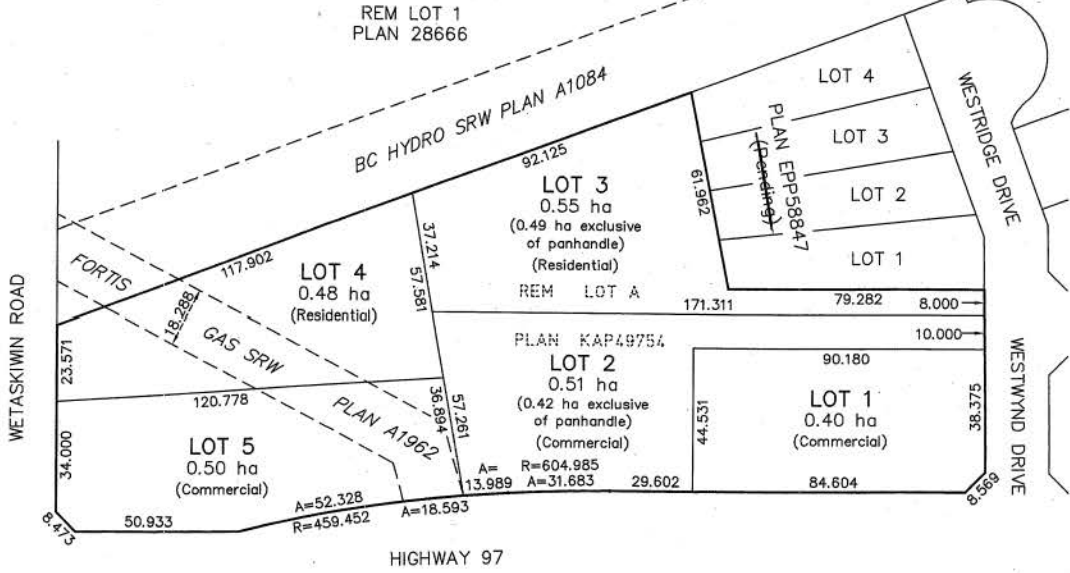


PLAN OF PROPOSED SUBDIVISION OF
 LOT A, PLAN KAP49754, SEC 3, TP
 18, R 12, W6M, KDYD EXCEPT
 PLANS KAP49757 AND EPP58847

95880A08

SCALE: 1 : 1500	OUR FILE: R9588
DATE: 17 May 2017	DRAWN: RJH
Thind	
WILLIAM E. MADDOX B.C. LAND SURVEYOR 3500 - 30th STREET VERNON, BC V1T 5E8 TELEPHONE: (250) 542-4343	

Orthophotograph

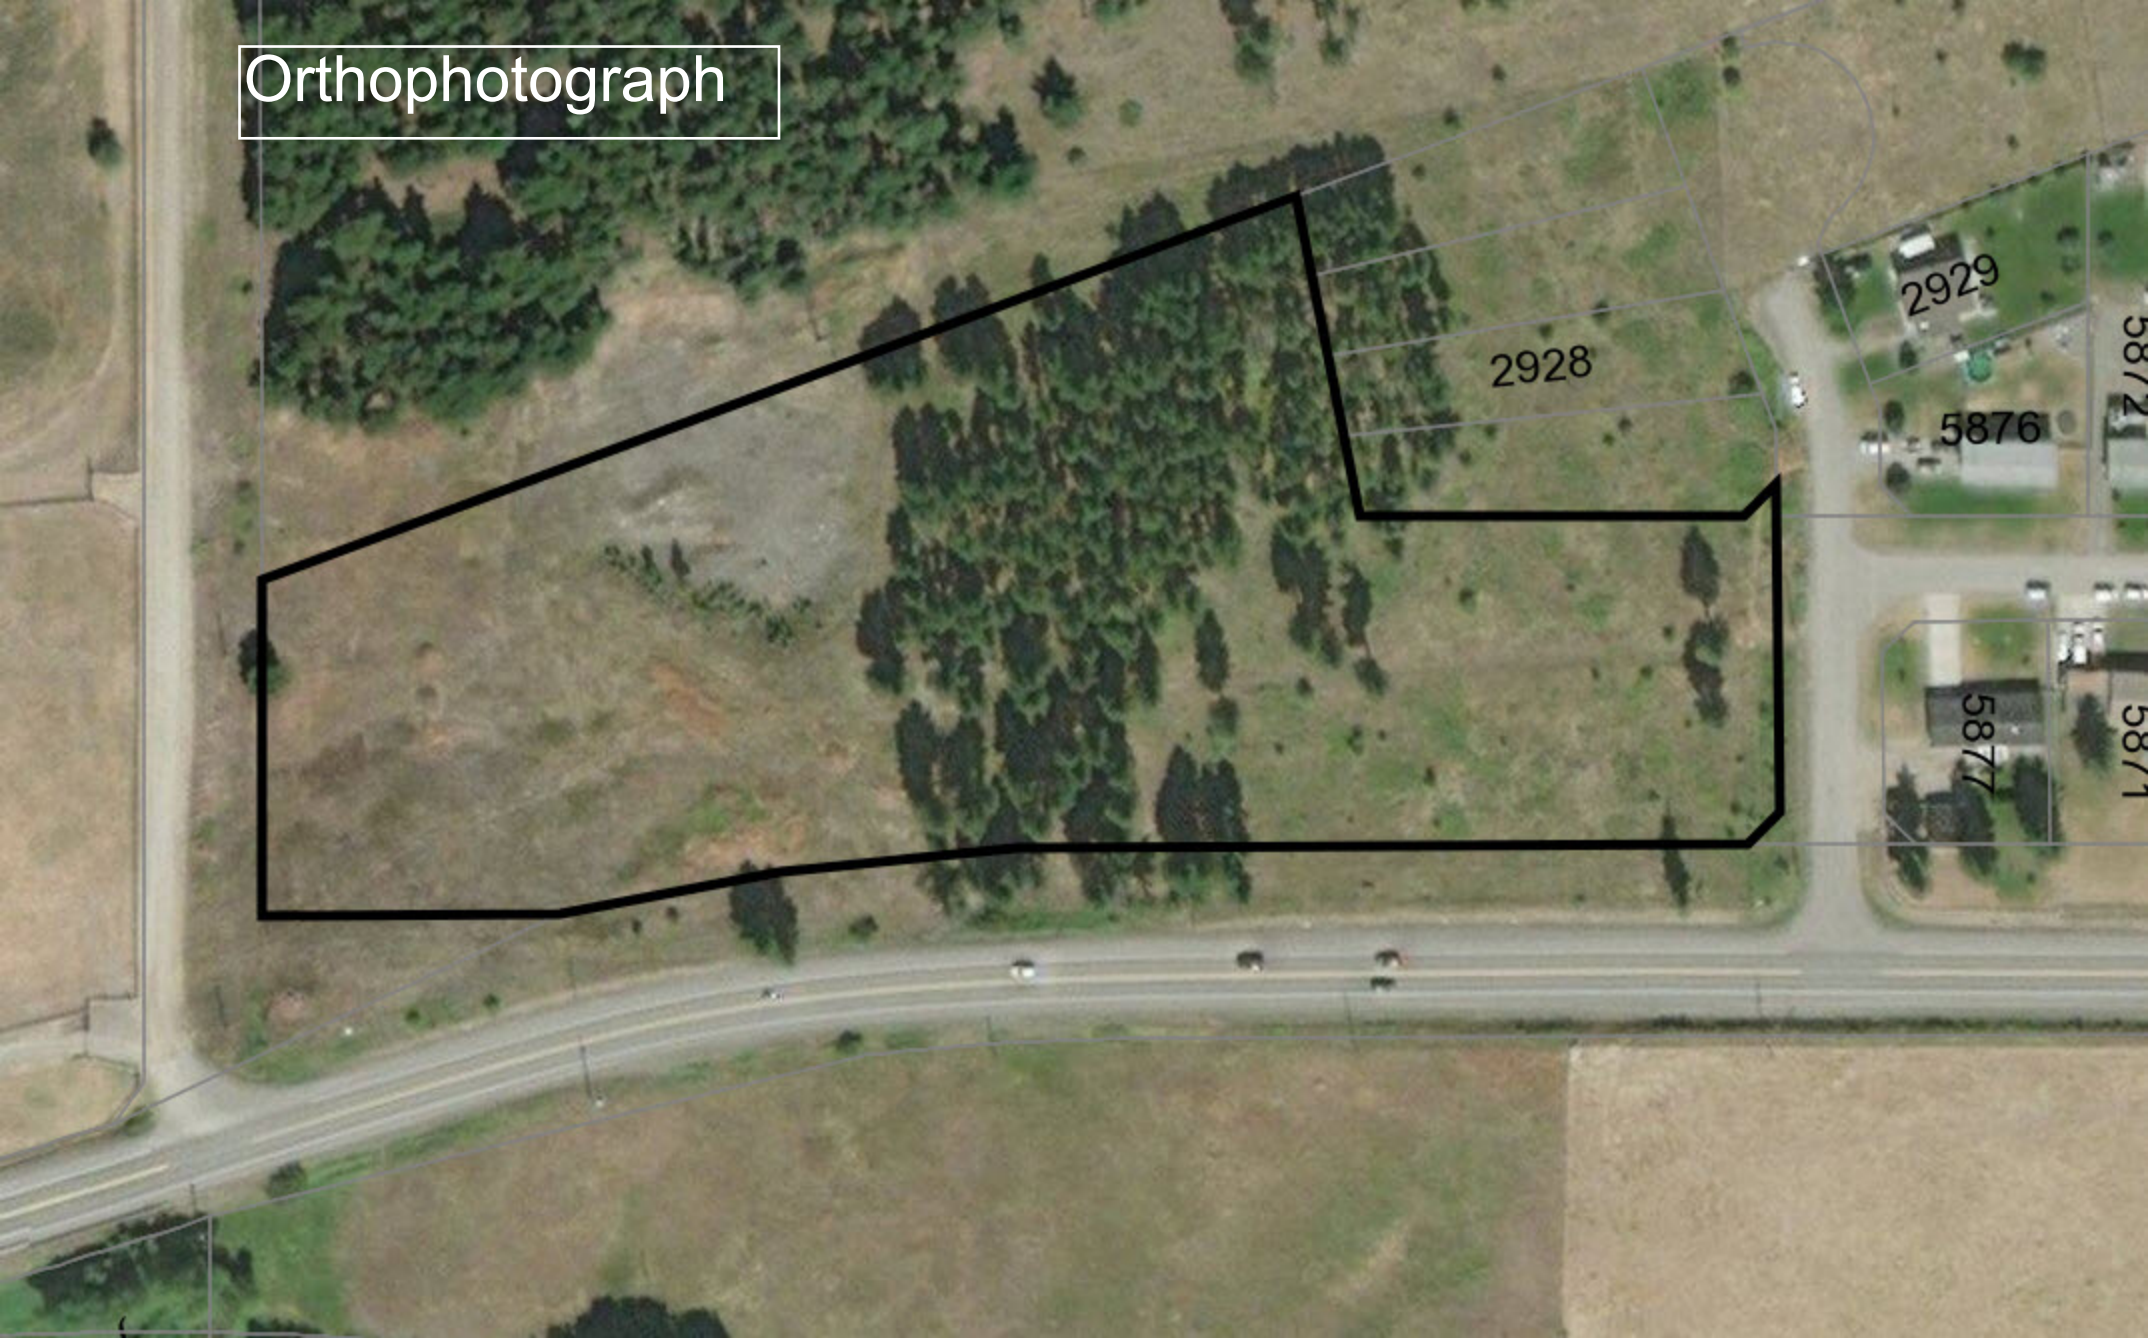

2928

2929

5876

5872

5877

5871